



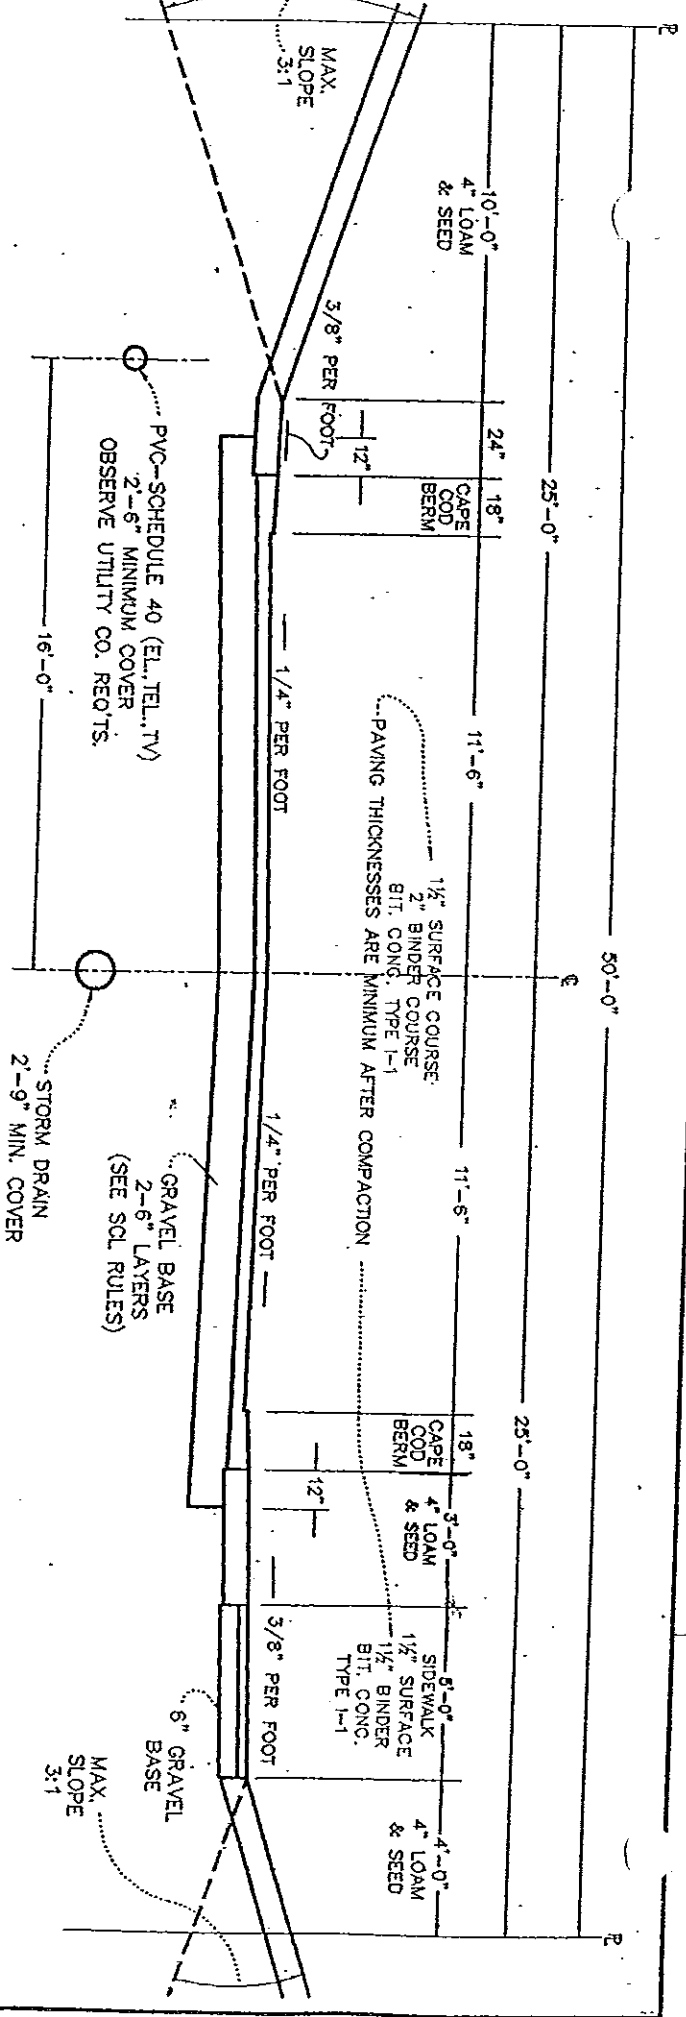

SCALE: 1" = 5 FT.

STANDARD CROSS-SECTION FOR RESIDENTIAL STREETS REHOBOTH PLANNING BOARD

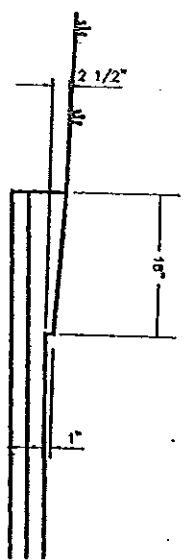

DETAIL
CAPE COD BERM
SCALE: 1/2" = 1'-0"

NOTES:

- A. VARIATIONS FROM THESE STANDARDS WILL BE PERMITTED ONLY WITH WRITTEN APPROVAL OF THE REHOBOTH PLANNING BOARD.
- B. THE DECISION AS TO SIDEWALKS ON BOTH SIDES OF STREETS, SIDEWALKS ON ONE SIDE OF STREETS, OR NO SIDEWALKS AT ALL WILL BE MADE BY THE PLANNING BOARD FOR EACH PROJECT.

PLATE B
STANDARD CUL-DE-SAC

PROPERTY LINE

$D = 225^{\circ}00'00''$

$L = 259.18'$

$R = 66.00'$

$R = 20.00'$

66.00'

41.00'

66.00'

76.20'

121.76'

PROPERTY LINE

$D = 45^{\circ}00'00''$


$L = 23.56'$

$R = 30.00'$

30.00'

55.00'

GRAPHIC SCALE

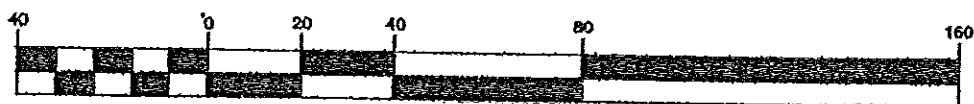

(IN FEET)

1 inch = 40 ft.

PLATE D

NOTE: TO BE LOCATED ALONG THE RIGHT BORDER OF
THE PLAN SHEET. JUST BELOW THE LOCUS MAP.

ADOPTED MARCH 28, 2001

APPROVAL NOT REQUIRED UNDER
SUBDIVISION CONTROL LAW

ENDORSEMENT OF REHOBOTH PLANNING BOARD:
"SIGNATURES OF THE PLANNING BOARD DO NOT GUARANTEE
THAT ALL OR ANY OF THE LOTS SHOWN ARE BUILDABLE LOTS."

DATE : _____

PLATE E

NOTE: TO BE LOCATED
IN THE BOTTOM
RIGHT CORNER OF THE
PLAN SHEET

"FORM A PLAN"

"APPROVAL NOT REQUIRED PLAN
FOR (NAME OF OWNER)"

A. P. 31 LOT 26A

312 SUMMER STREET

1" = 40'

JUNE 4, 1999

(NAME, ADDRESS & PHONE OF SURVEYOR / ENGINEER)

ENGINEER

SURVEYOR

NOTE: ITALICIZED WORDING
TO BE ADJUSTED
ACCORDINGLY (1. AND 2.)

PLATE F

AREA SUMMARY	LOT AREA	WETLAND AREA
PROPOSED LOT 1		
PROPOSED LOT 2		
PROPOSED LOT 3		
TOTALS		




REHOBOTH FIRE DEPARTMENT

394 ANAWAN STREET
REHOBOTH, MASSACHUSETTS 02769

Robert F. Pray
Fire Chief

UNDERGROUND WATER STORAGE TANK SPECIFICATIONS

Tel: (508) 252-3725
Fax: (508) 252-4018

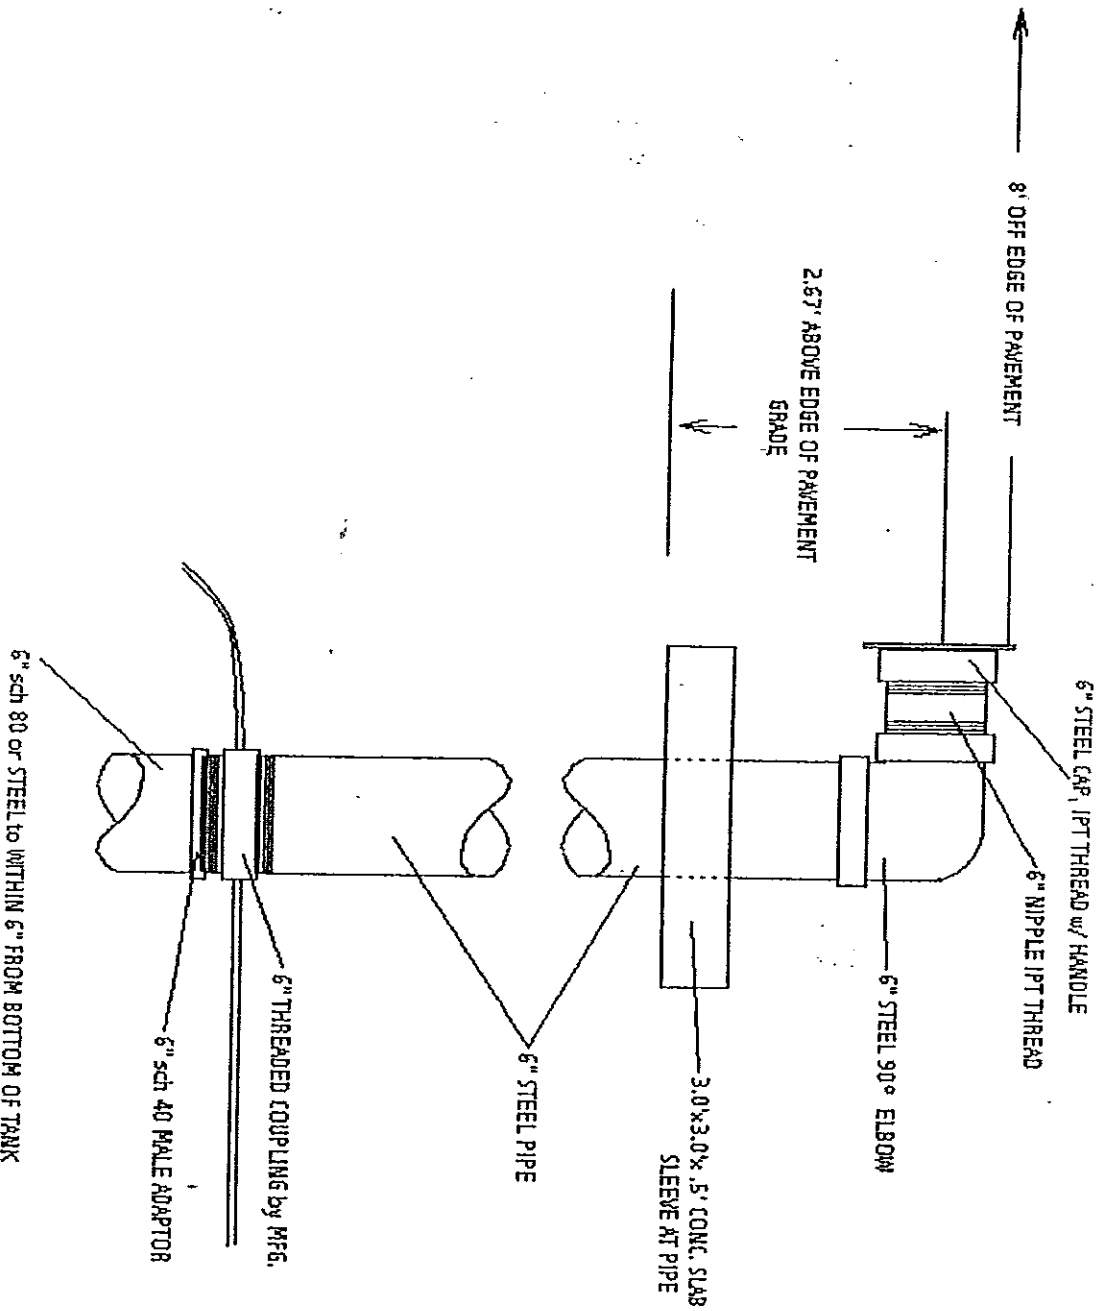

DRAWING # 1

JULY, 2001




REHOBOTH FIRE DEPARTMENT

394 ANAWAN STREET
REHOBOTH, MASSACHUSETTS 02769

Robert F. Pray
Fire Chief

UNDERGROUND WATER STORAGE TANK SPECIFICATIONS

Tel: (508) 252-3725
Fax: (508) 252-4018

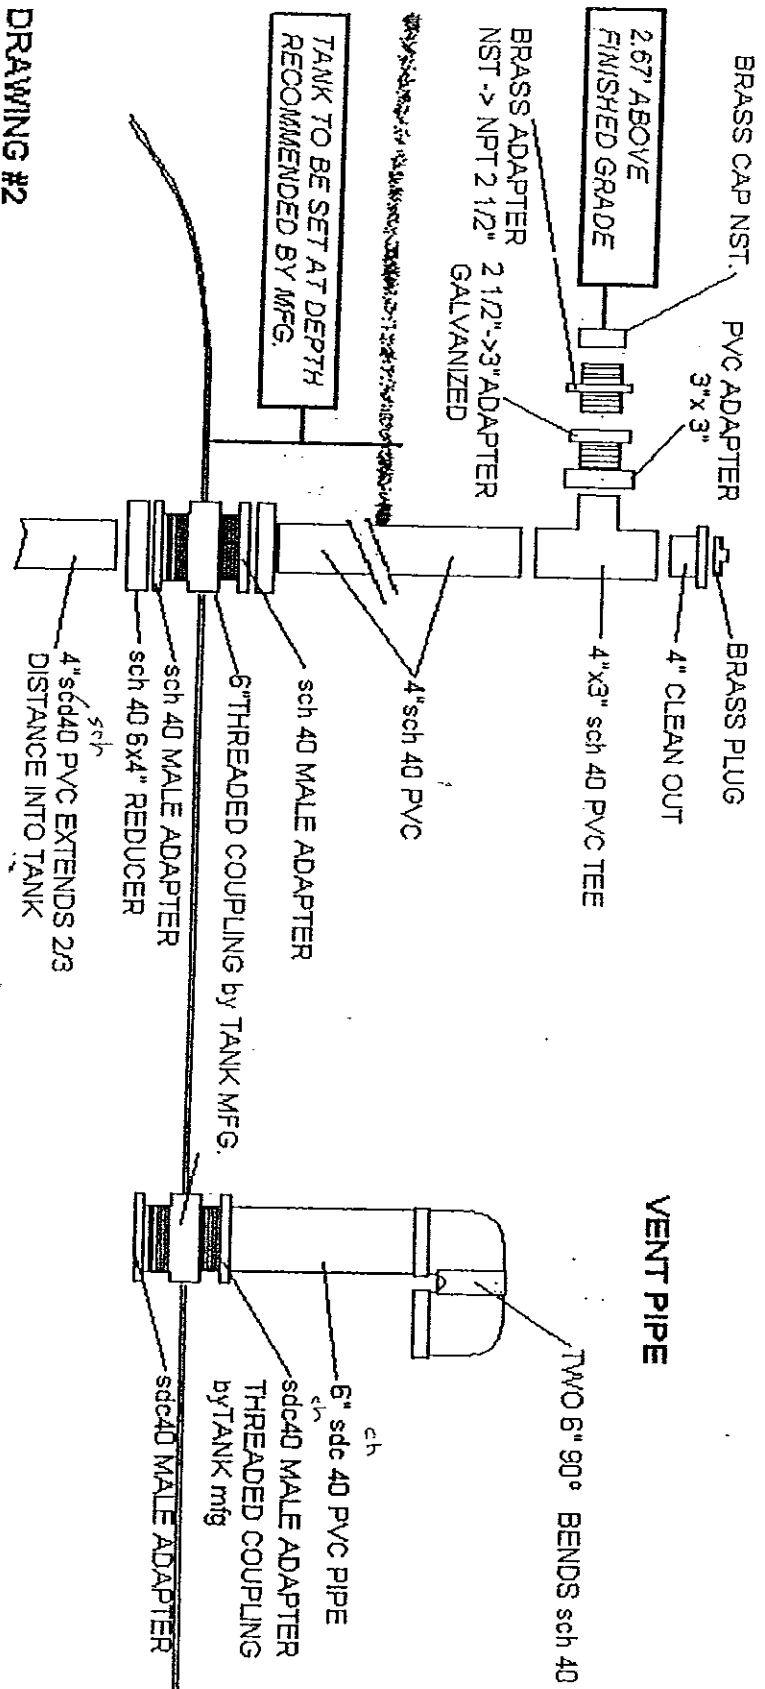

DRAWING #2




REHOBOTH FIRE DEPARTMENT

394 ANAWAN STREET
REHOBOTH, MASSACHUSETTS 02769

Robert F. Pray
Fire Chief

UNDERGROUND WATER STORAGE TANK SPECIFICATIONS

Tel: (508) 252-3725
Fax: (508) 252-4018

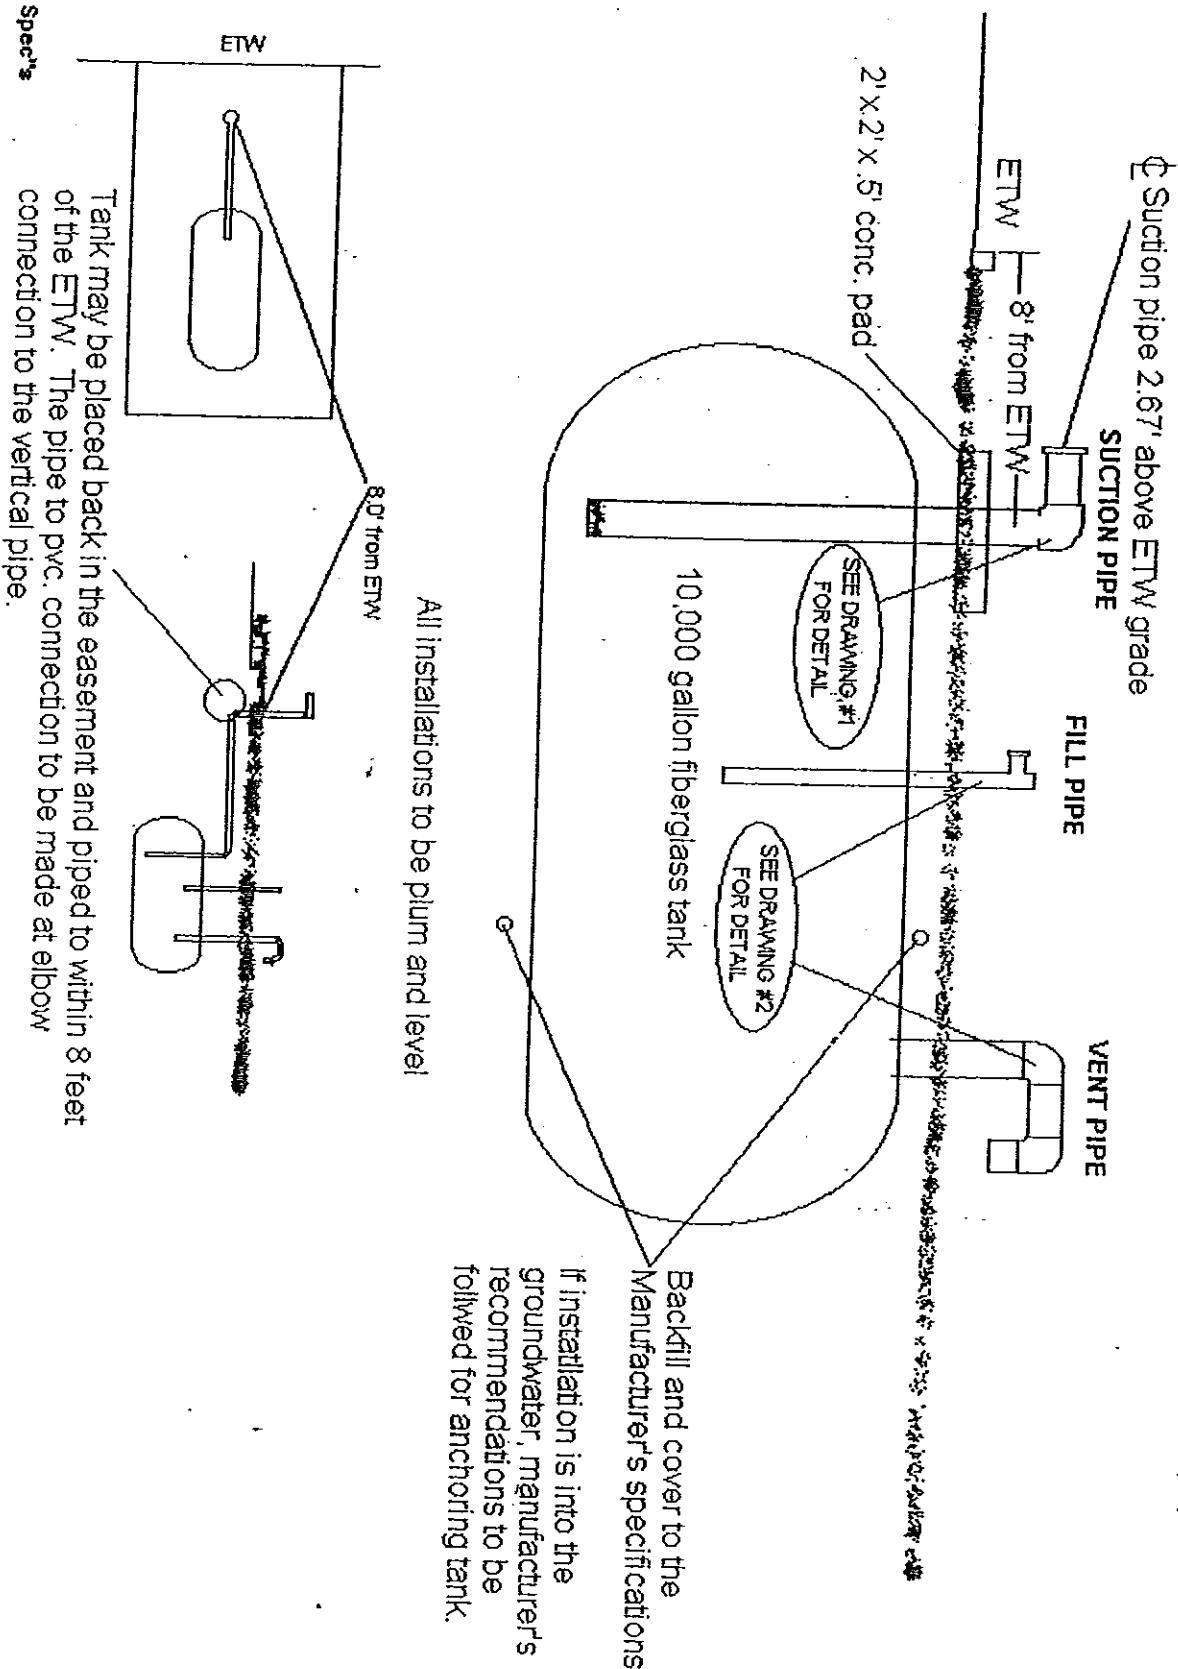




REHOBOTH FIRE DEPARTMENT

334 ANAWAN STREET
REHOBOTH, MASSACHUSETTS 02769

Robert F. Pray
Fire Chief
PIPE to ETW DISTANCE 8 or 18'

Tel: (508) 252-3725
Fax: (508) 252-4018

DRY HYDRANT INSTALLATION SPECIFICATIONS

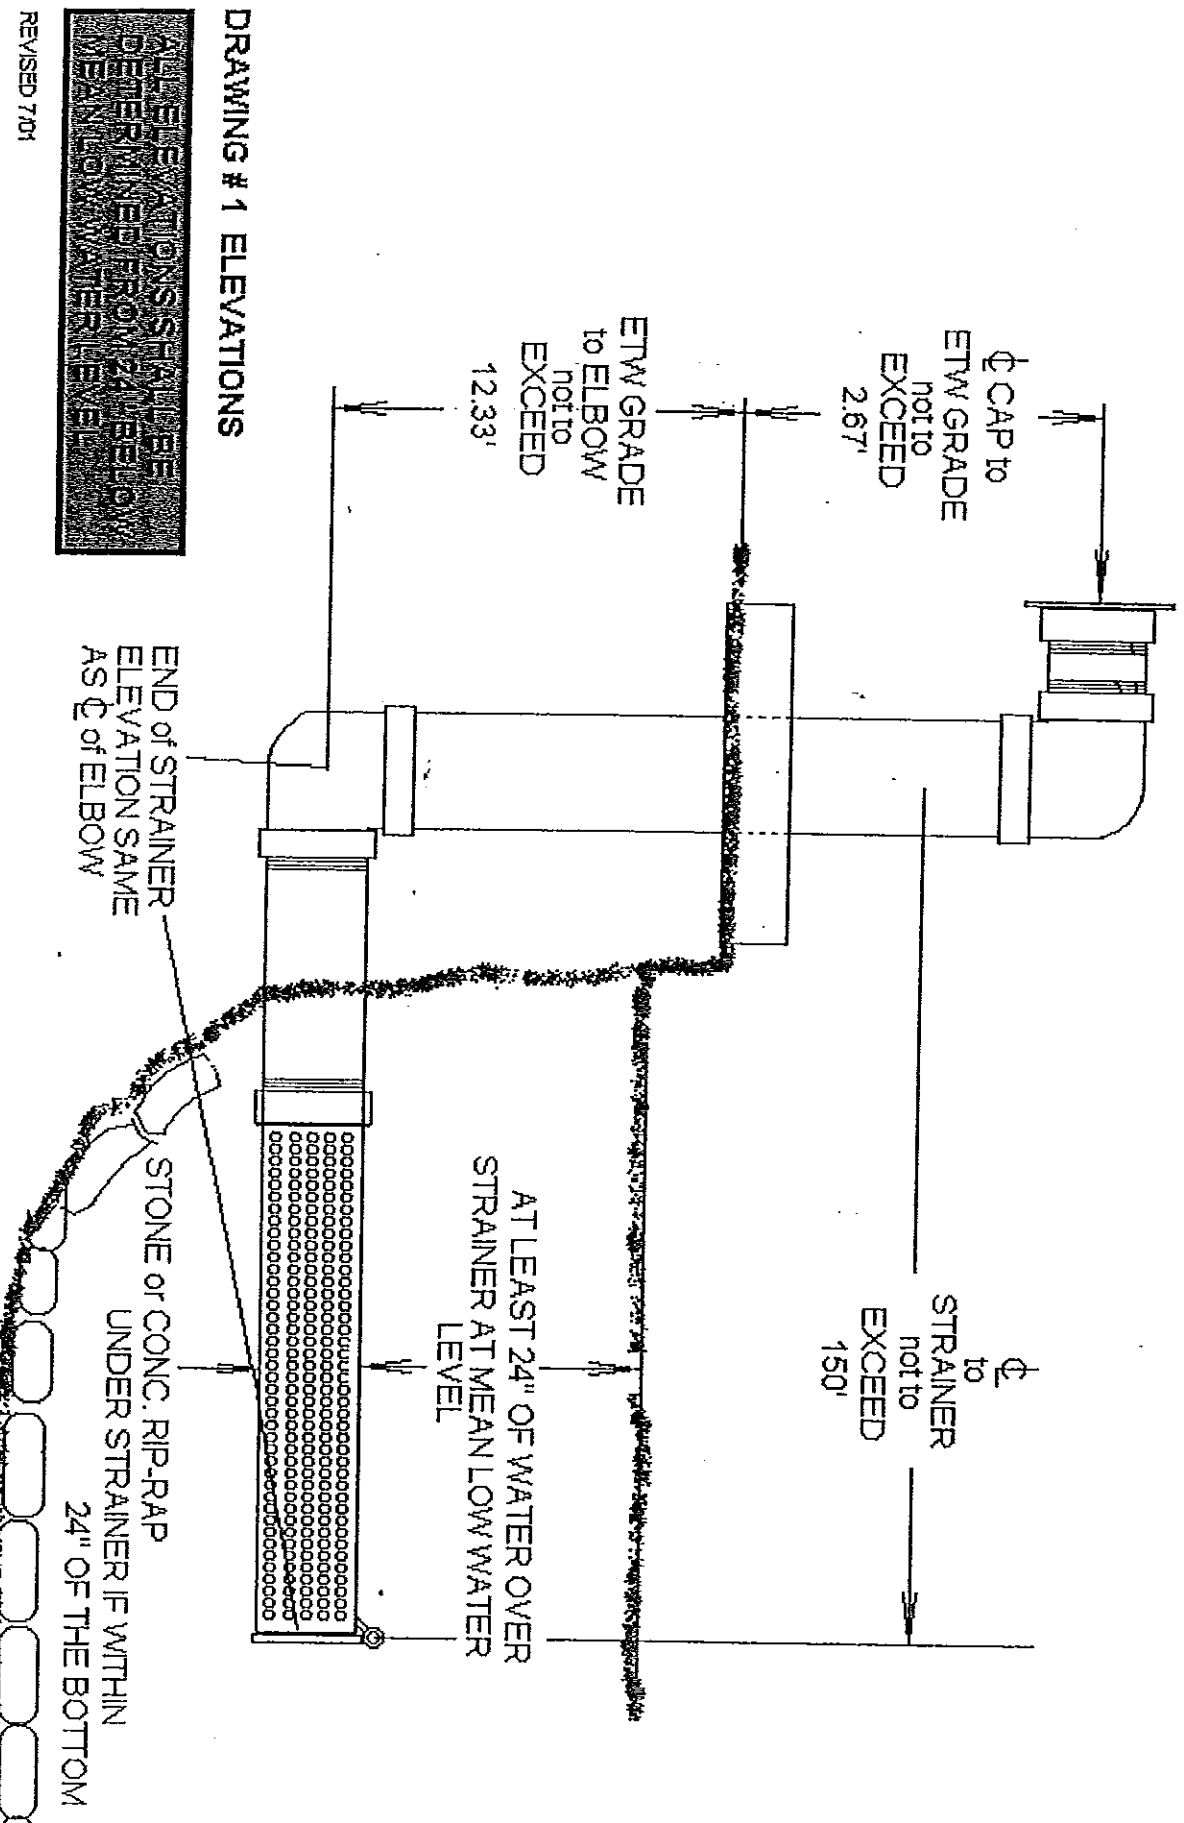


JULY, 2001



Robert F. Pray
Fire Chief

DRY HYDRANT INSTALLATION SPECIFICATIONS

Tel: (508) 252-3725
Fax: (508) 252-4018

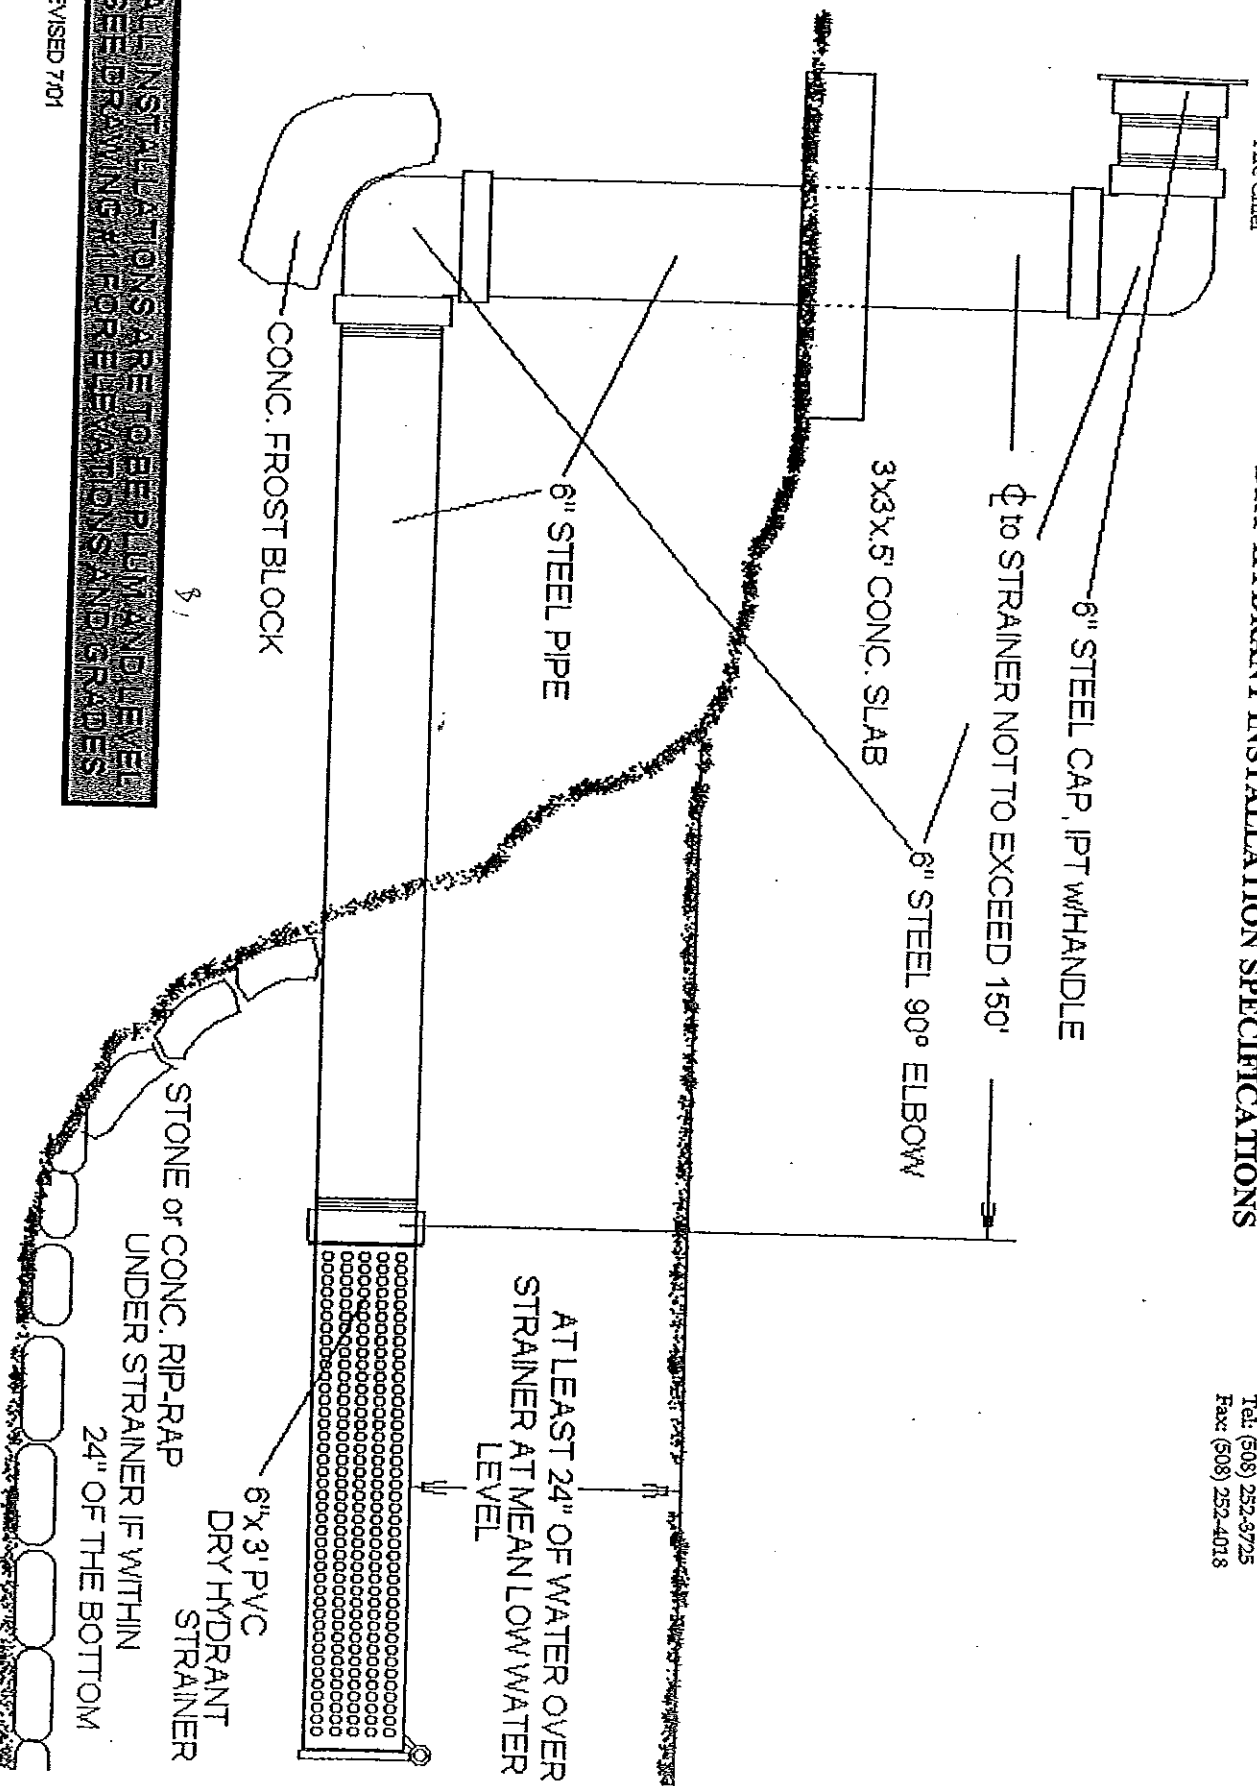

REVISÉD 7701